

## ■ Project Profile: Pair of Houses Worcestershire

- Faced with the imminent expiration of an outline planning permission (originally obtained by another architect), DJD Architects were appointed to develop details for submission of reserved matters in order to secure full planning permission.


Working quickly to meet the necessary timescale, designs were developed and information was collated to satisfy the planning requirements and prevent the outline permission from lapsing.

In this case, our Client has been afforded an additional two years in which to commence the development.



# DJD

## Architects

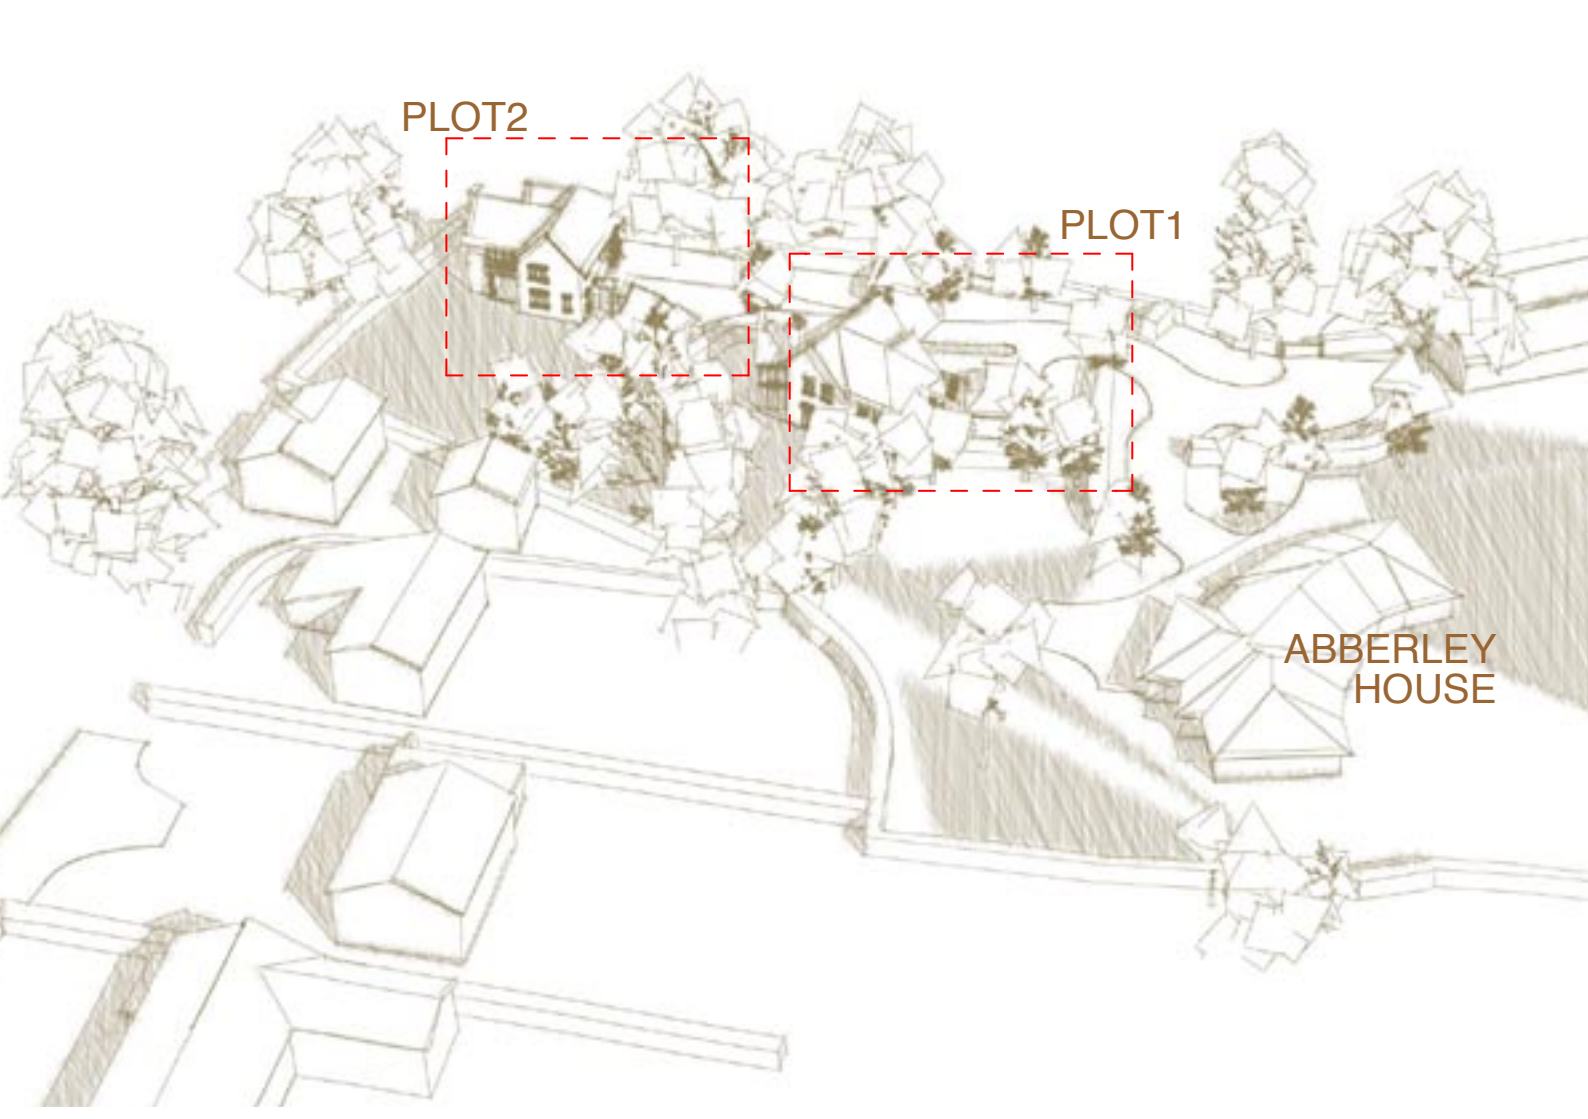

PLOT2

PLOT1

ABBERLEY  
HOUSE